


3D VIEW
STEEL SETOUT

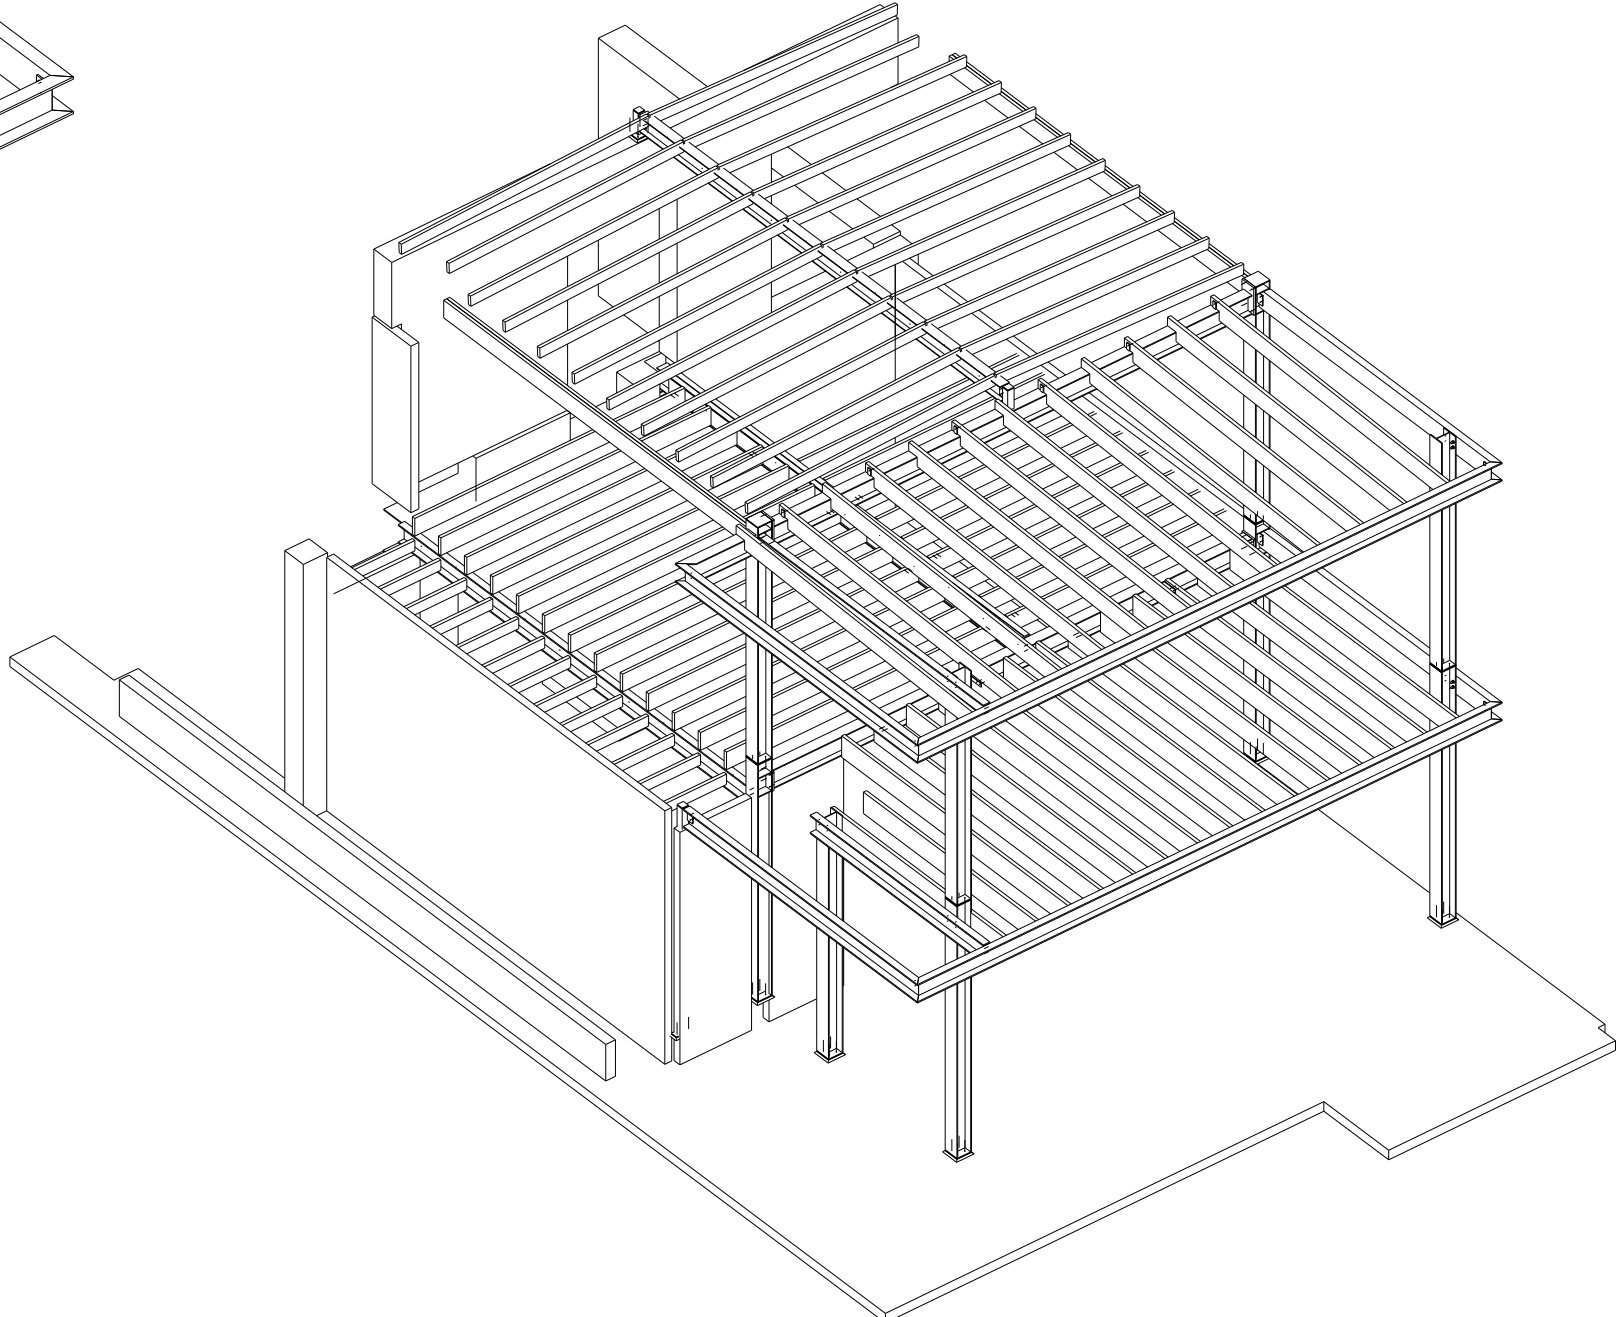

3D VIEW
VIEW WALL AND TIMBER

REV	NAME	DATE	DESCRIPTION
2		26/11/2019	ISSUED FOR FABRICATION
1		25/11/2019	ISSUED FOR FABRICATION
0		20/11/2019	ISSUED FOR FABRICATION
C		18/11/2019	ISSUED FOR APPROVAL
B		05/11/2019	ISSUED FOR APPROVAL
A		01/11/2019	ISSUED FOR APPROVAL

NATIONAL
STEEL DETAILING

DRAWING TITLE: ISOMETRIC	ISSUE DATE: 26/11/2019	APPROVAL SENT: 26/11/2019
CONTRACT: Herbert Street, Manly	CHECKED DATE:	APPROVAL DATE:
MODELLED BY:	CREATED: 01/11/2019	CHECKED BY:
SCALE: 1:40	PROJECT No. NS19228	DRAWING No. GA001
		REV. 2

Erection Notes