



PLAN VIEW
1:10

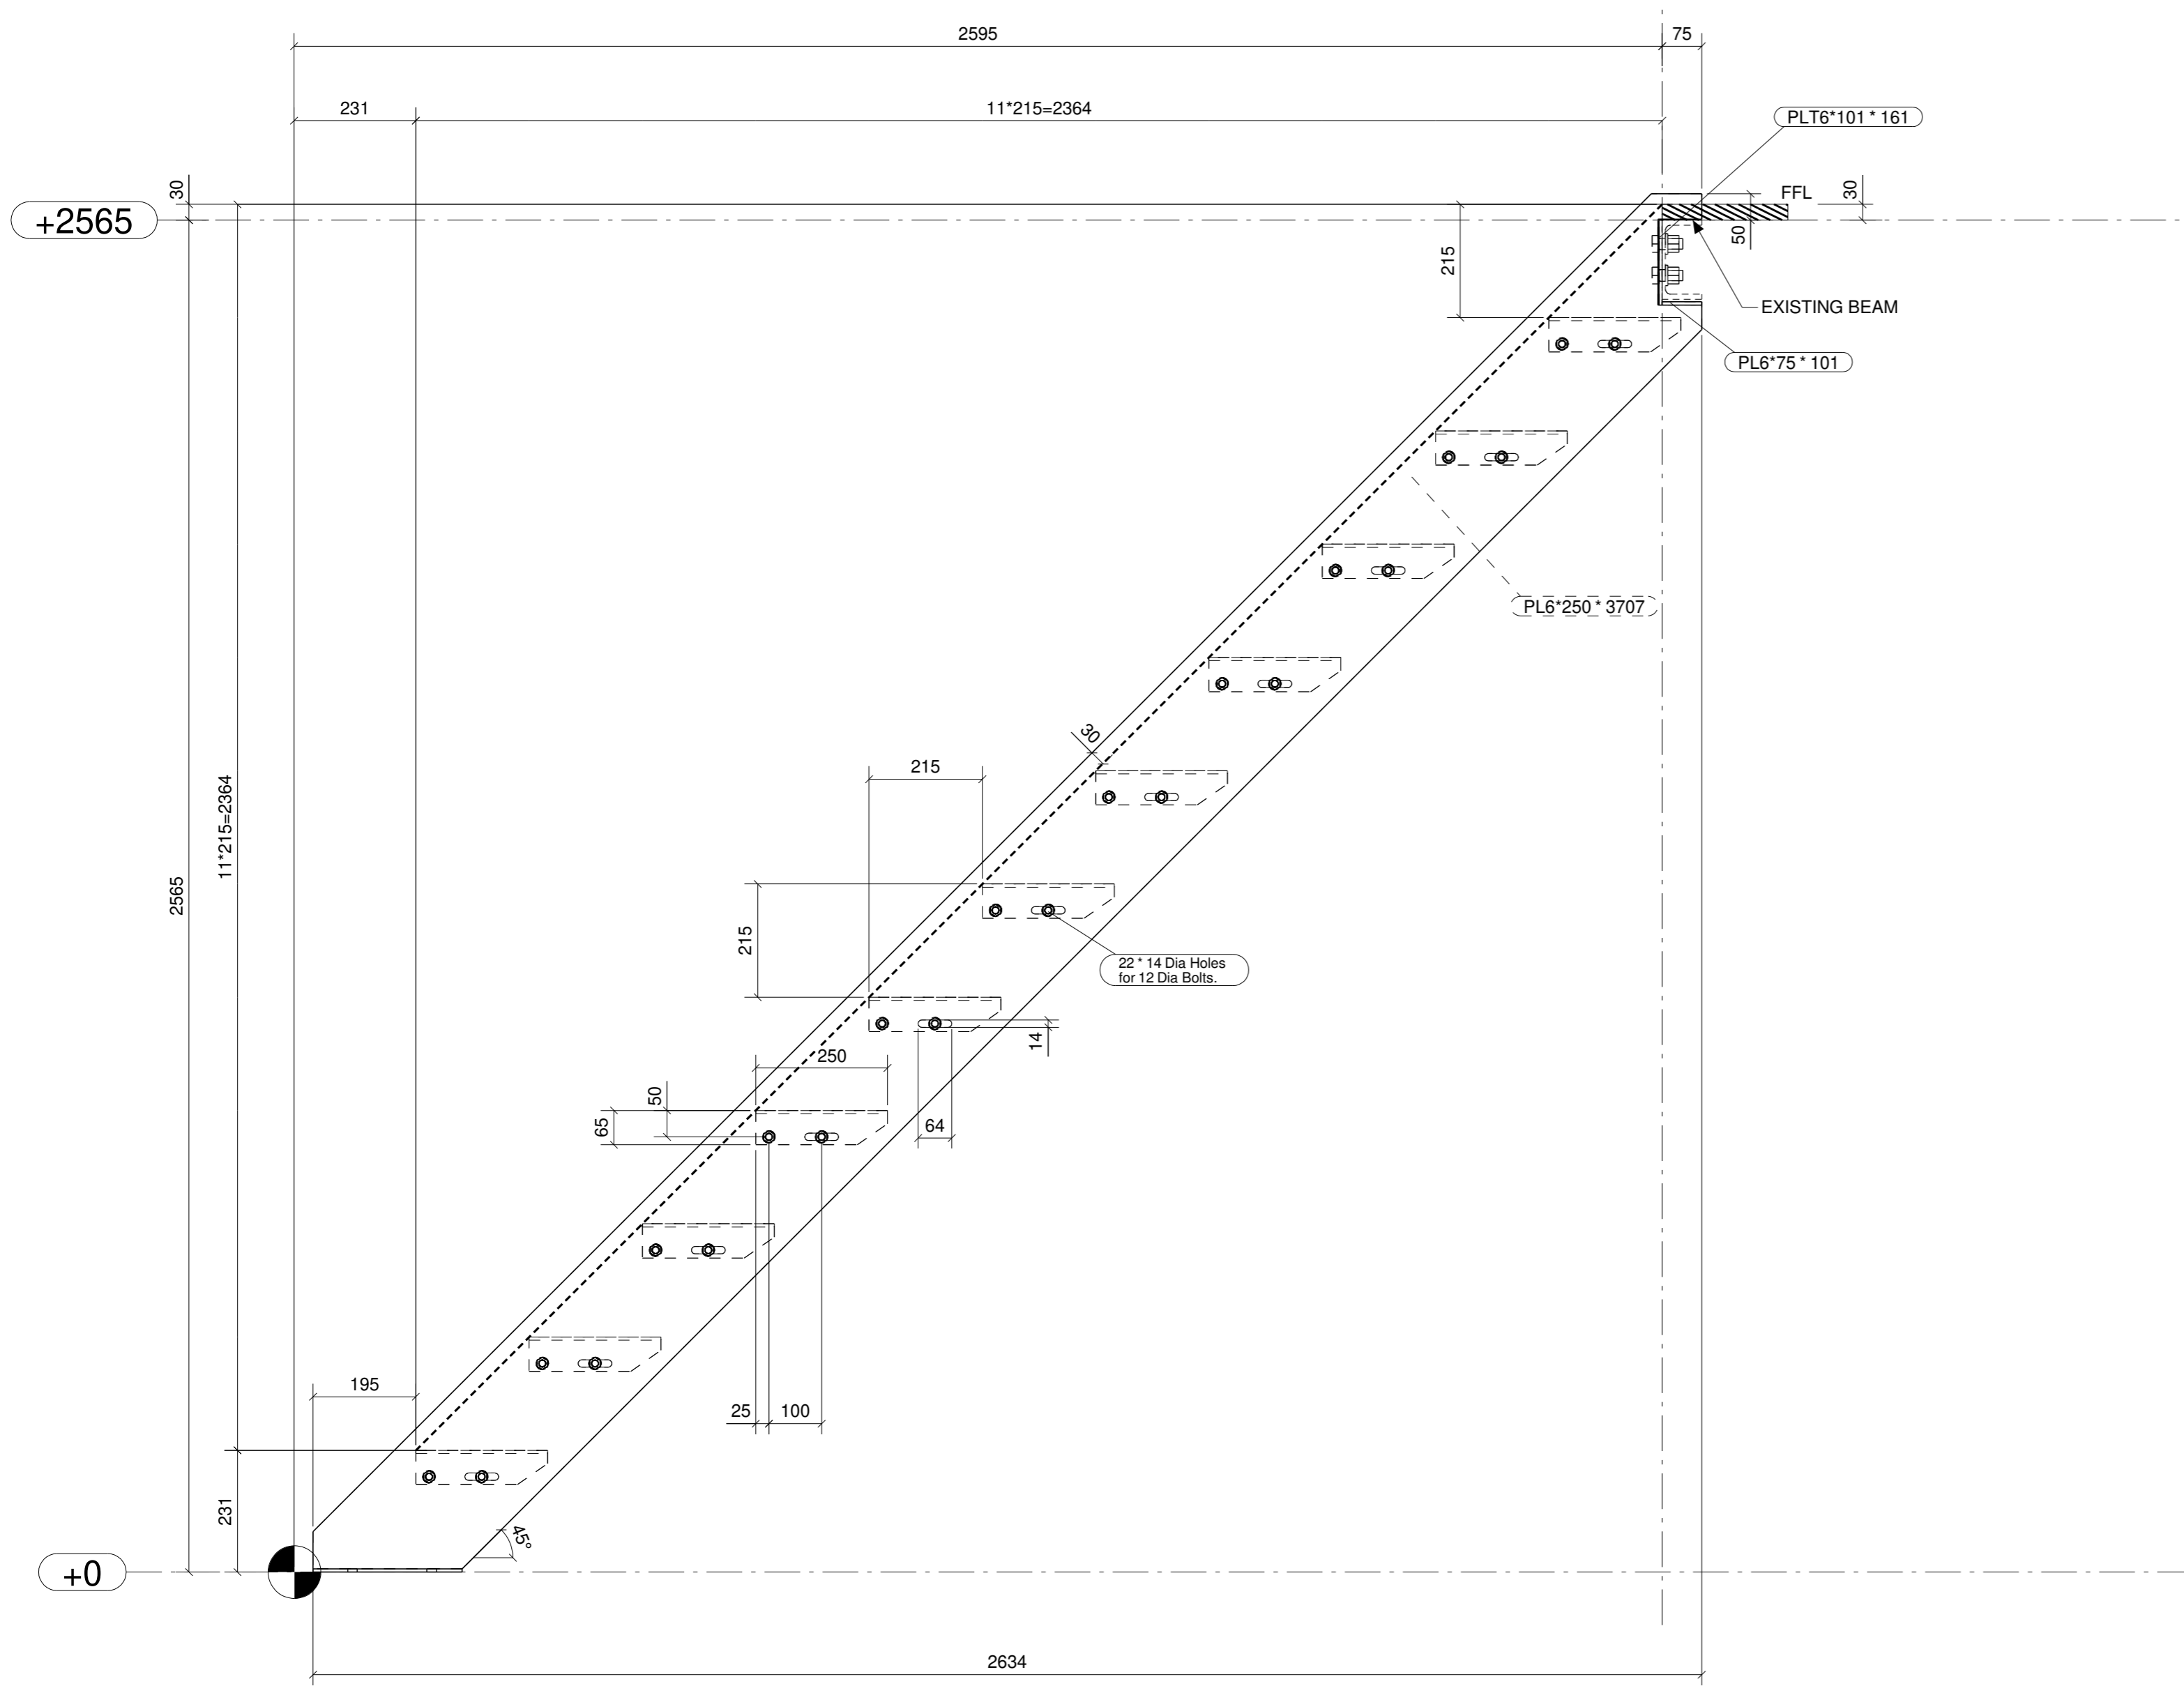

A-A
1:10

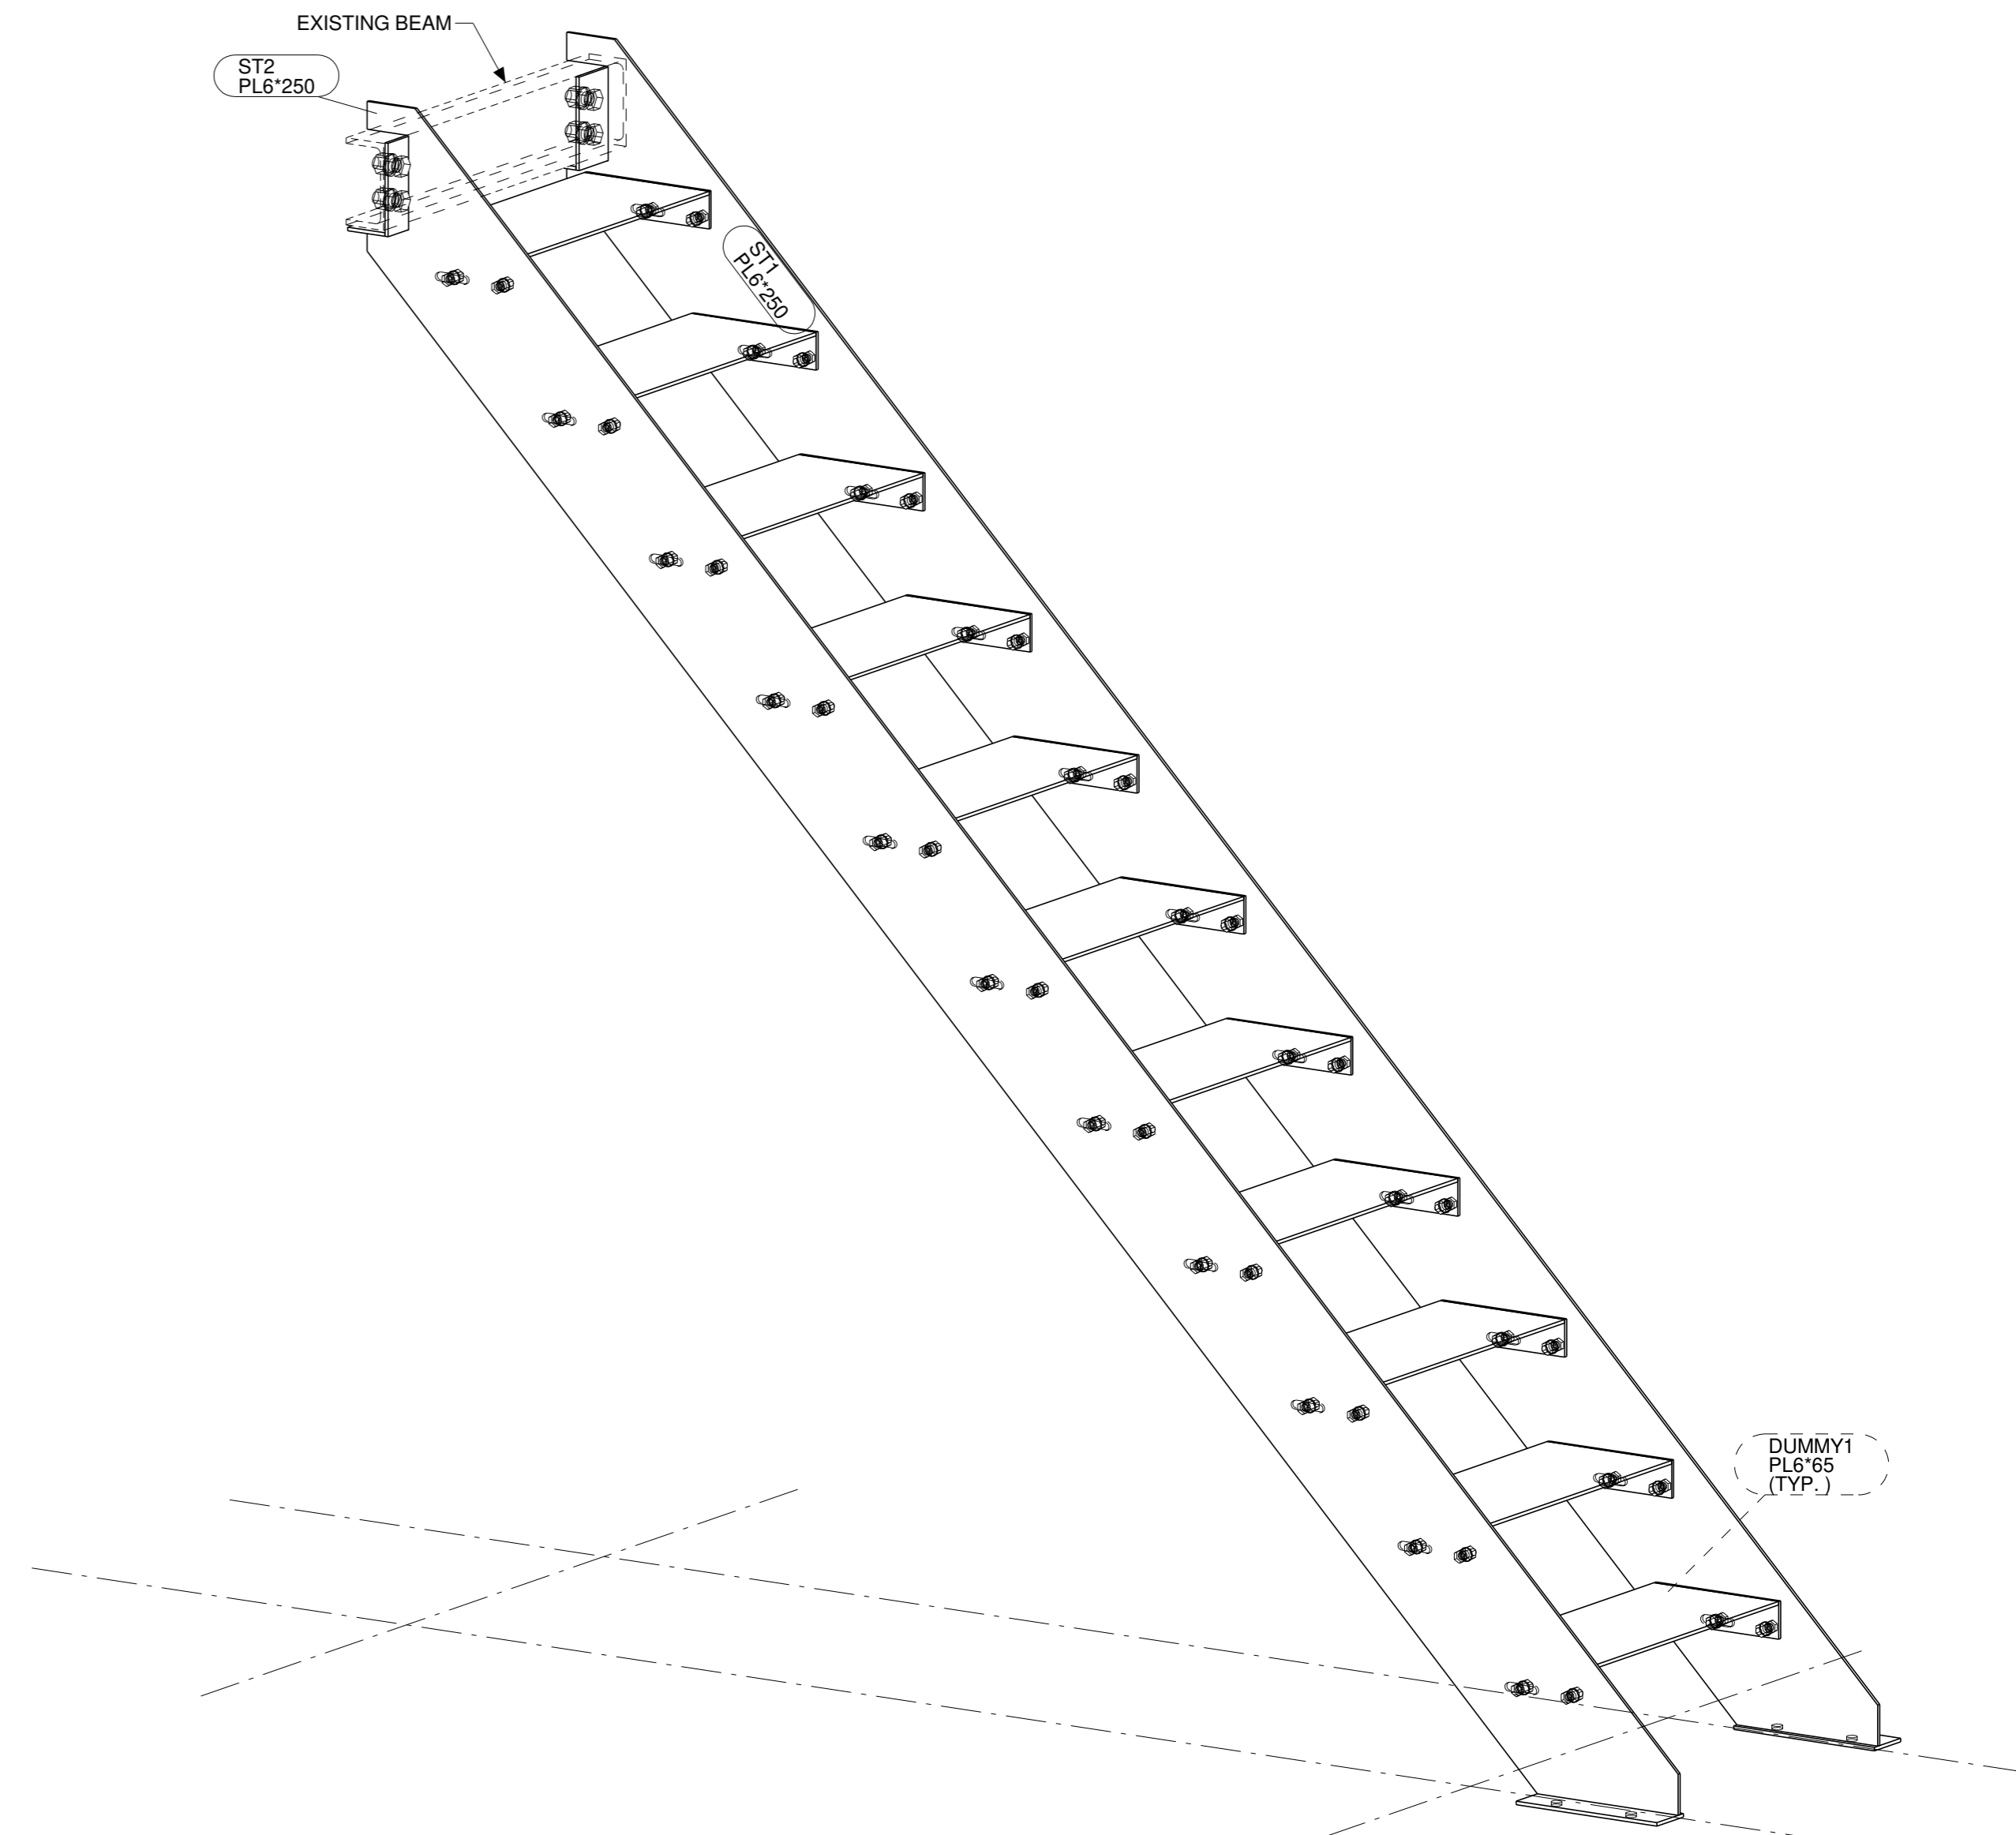

3D VIEW
1:10

Erection Notes

REV	NAME	DATE	DESCRIPTION
0		27-05-2019	ISSUED FOR CONSTRUCTION
A		15-05-2019	ISSUED FOR APPROVAL
B		23-05-2019	COMMENTS UPDATED

DRAWING TITLE: 3D VIEW AND PLAN		ISSUE DATE:	APPROVAL SENT:
CONTRACT: Erskineville Stair		CHECKED DATE:	APPROVAL DATE:
MODELLED BY: NSD CREATED: 07.05.2019		CHECKED BY:	APPROVED BY:
SCALE: 1:10	PROJECT No. NS19097	DRAWING No. NS19097-00-E1	REV. 0

NATIONAL
STEEL DETAILING